



Show Acronym or Name:  
Christmas Village

Show Date:  
November 15-17, 2024

Facility Name:  
TN State Fairground Expo Building

Facility City, State:  
Nashville, TN

Show Room Location:  
Expo #1, #2, & #3 Rooms

**Booth Legend**


Expo #1 as of 10/02/2024	Dimension	Size	Qty	SqFt
10'x10'	100	60	5,000	
10'x20'	200	63	12,600	
<b>Totals:</b>	<b>123</b>	<b>18,600</b>		

**Expo #2 as of 10/02/2024**

Dimension	Size	Qty	SqFt
10'x10'	100	35	3,500
10'x20'	200	42	8,400
Custom	300	1	300
<b>Totals:</b>	<b>78</b>	<b>12,200</b>	

**Expo #3 as of 10/02/2024**

Dimension	Size	Qty	SqFt
10'x10'	100	22	2,200
10'x20'	200	31	6,200
10'x40'	400	1	400
<b>Totals:</b>	<b>54</b>	<b>8,800</b>	

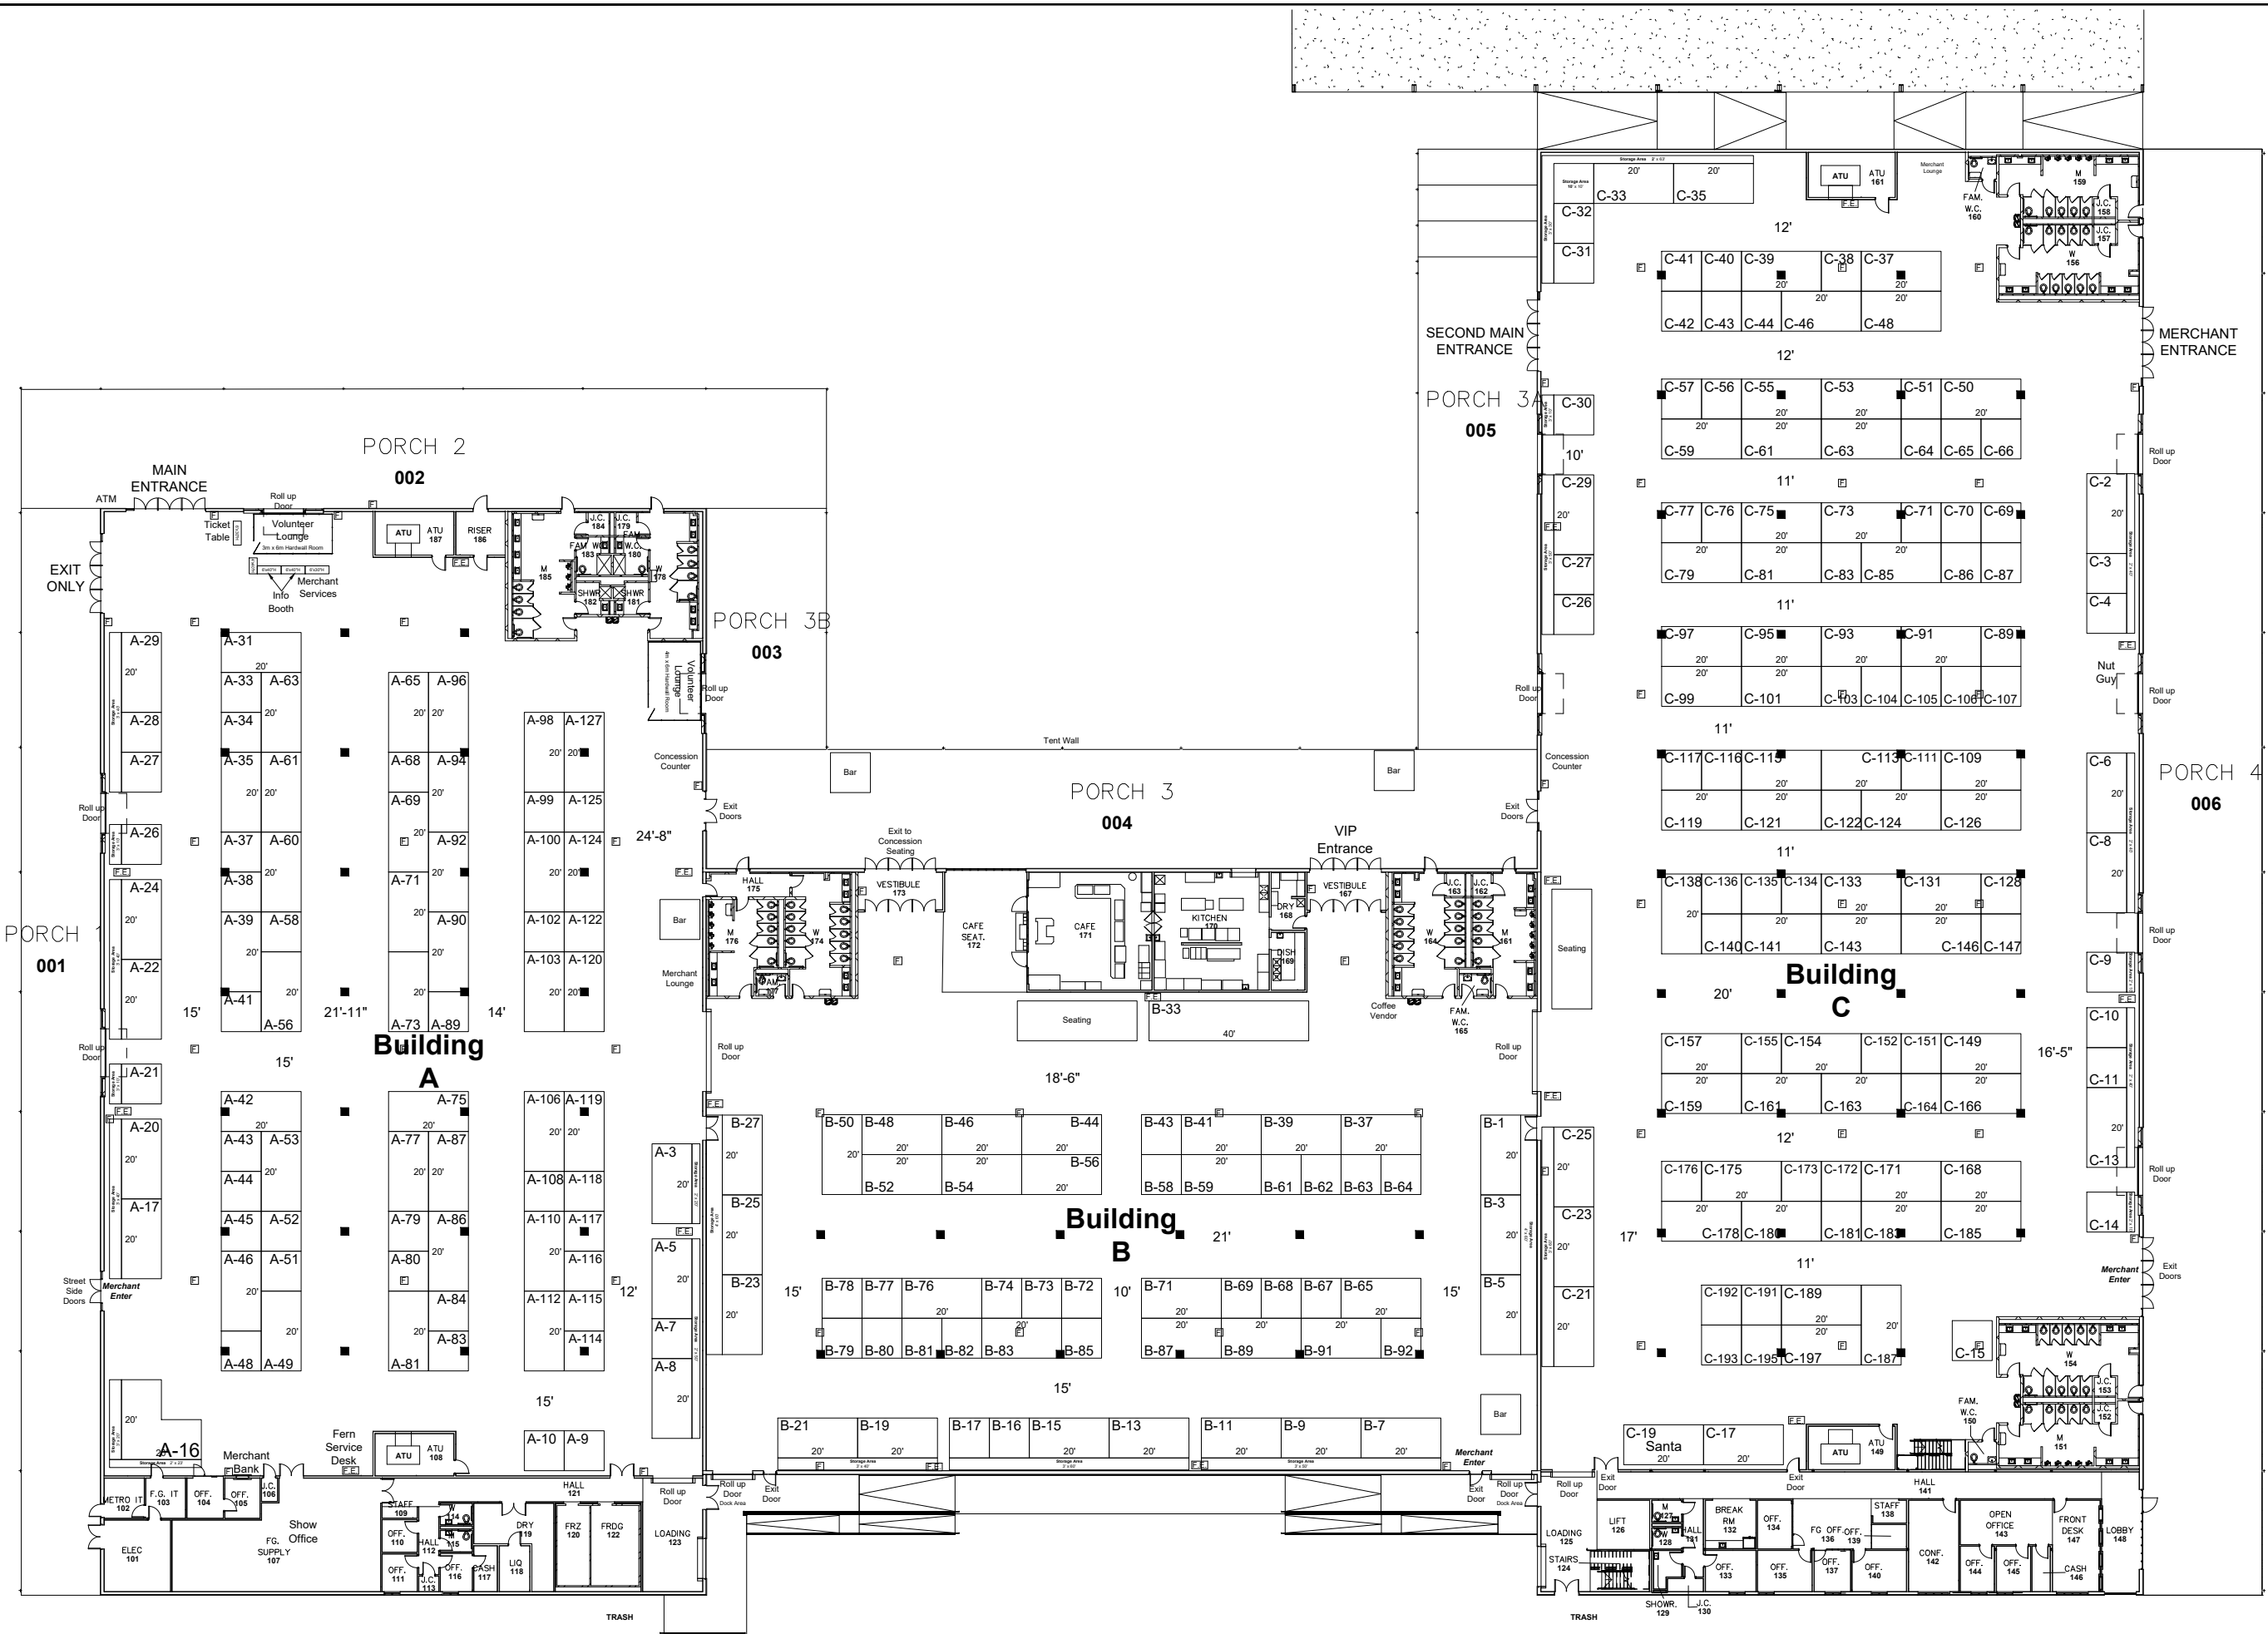

Vendors Parking

Vendors Parking

Account Executive:  
Kevin McCollum

Show Number:  
05-02969-24

Drawn By:  
Herman Bottoms

File Name:  
02969-05-24.r2

Revised Date:  
10/2/2024 6:25 AM

Drawing Scale:  
1/4"=10'-0"

**Notes:**

Every effort has been made to ensure the accuracy of all information contained on this floor plan. However, no warranties, either expressed or implied are made with respect to this floor plan. If the location of building columns, utilities or other architectural components of the facility is a consideration in the construction of an exhibit, it is the sole responsibility of the exhibitor to physically inspect the facility to verify all dimensions and locations.

